


\\pwwfile.user.root.acgov.org\drawings\C3D\FLOOD\F13C41-SLC\_Tree\_Assess\Sheets\01-Title+L1.dwg 6-14-24 03:53:33 PM paulmk

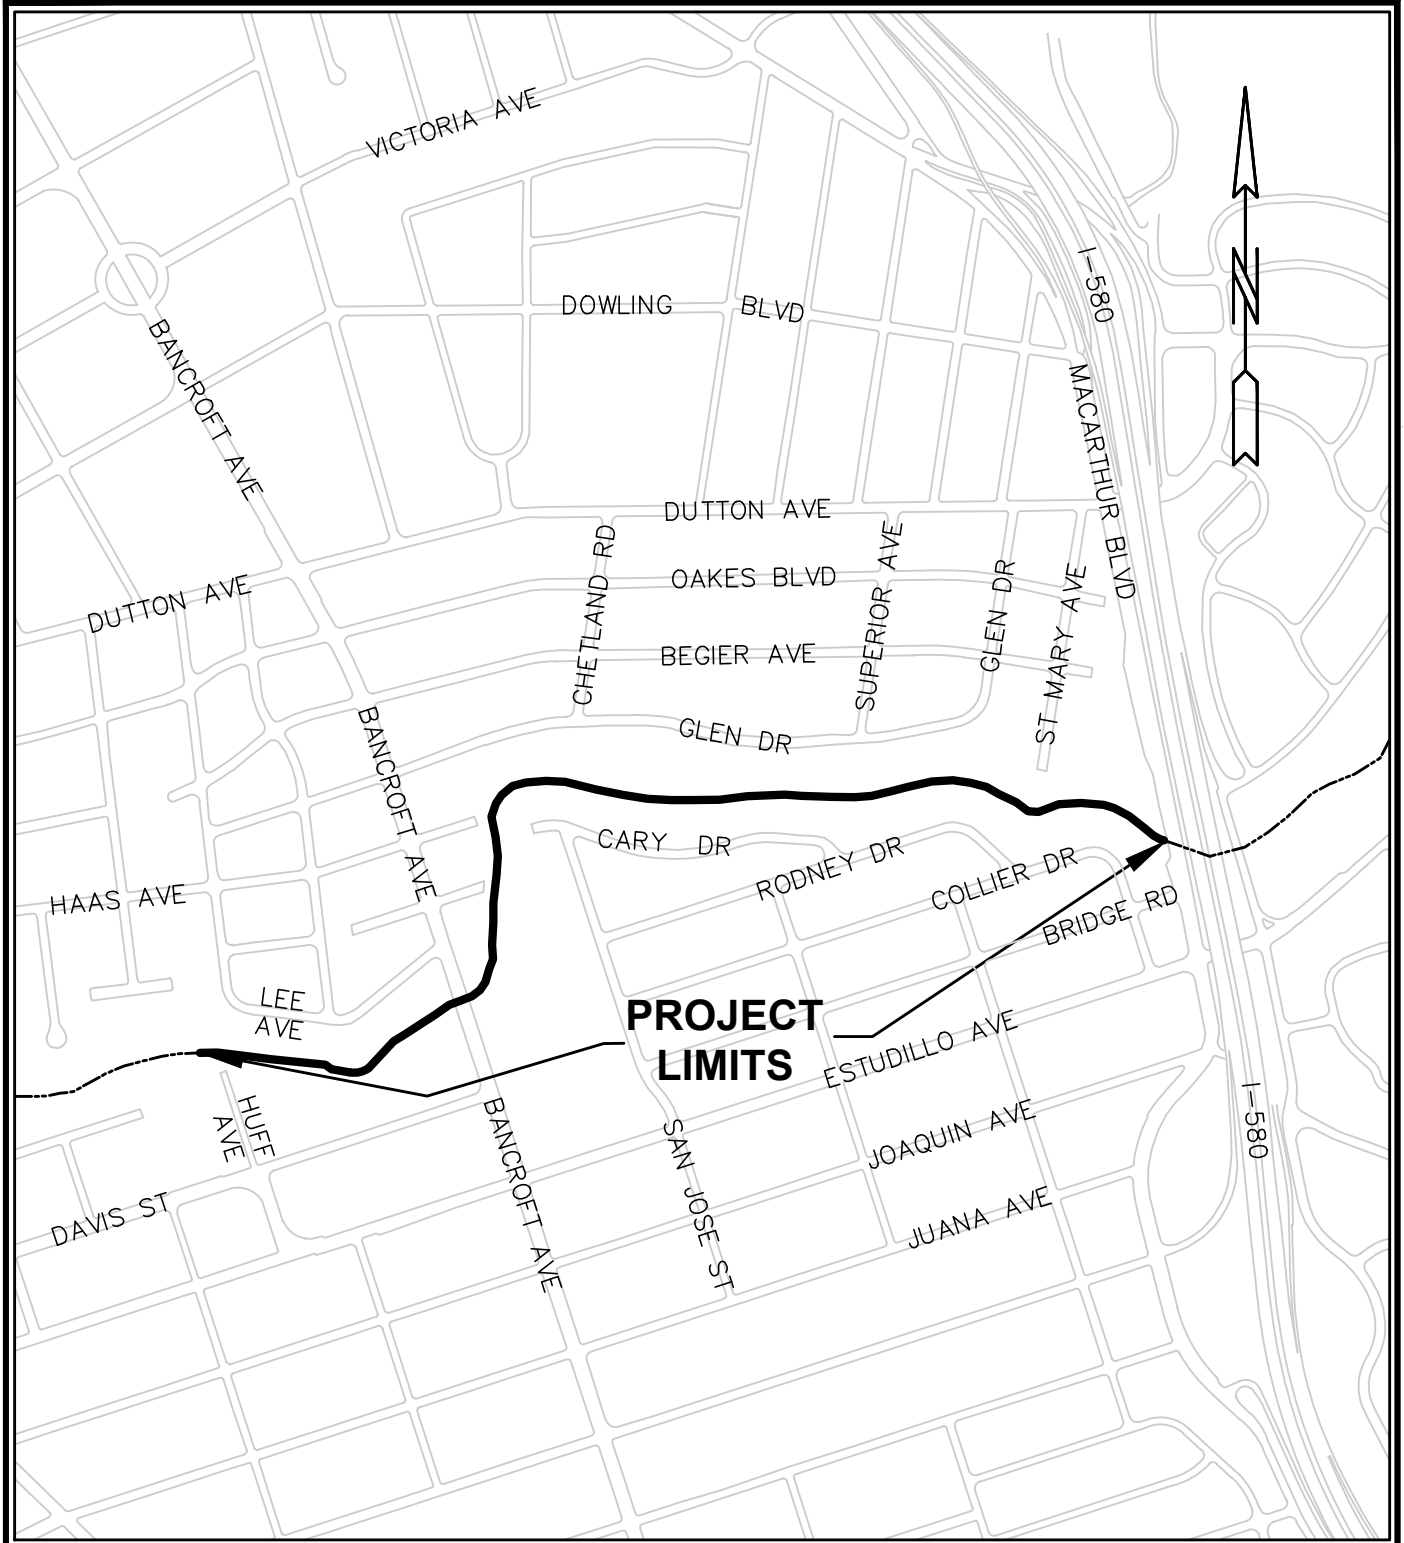

W.O. NO. F13C41

SPEC. NO. F273

ALAMEDA COUNTY FLOOD CONTROL AND WATER CONSERVATION DISTRICT

**ZONE NO. 13 PROJECT**  
**SAN LEANDRO CREEK TREE MANAGEMENT PROJECT ALONG**  
**SAN LEANDRO CREEK FROM HUFF AVE TO I-580**  
**LOCATION MAP**

DRAWN DTC	CHECKED TC	DATE JULY 2024	SCALE NONE	FILE NO. -	SHEET NO. L-1
--------------	---------------	-------------------	---------------	---------------	------------------